


NOTES

This drawing is an instrument of service. It is the property of the architect and shall not be reproduced without their permission and shall be returned to the architect upon completion of the project. The architect shall not be responsible for any errors or omissions on the drawing. 

NO	DATE

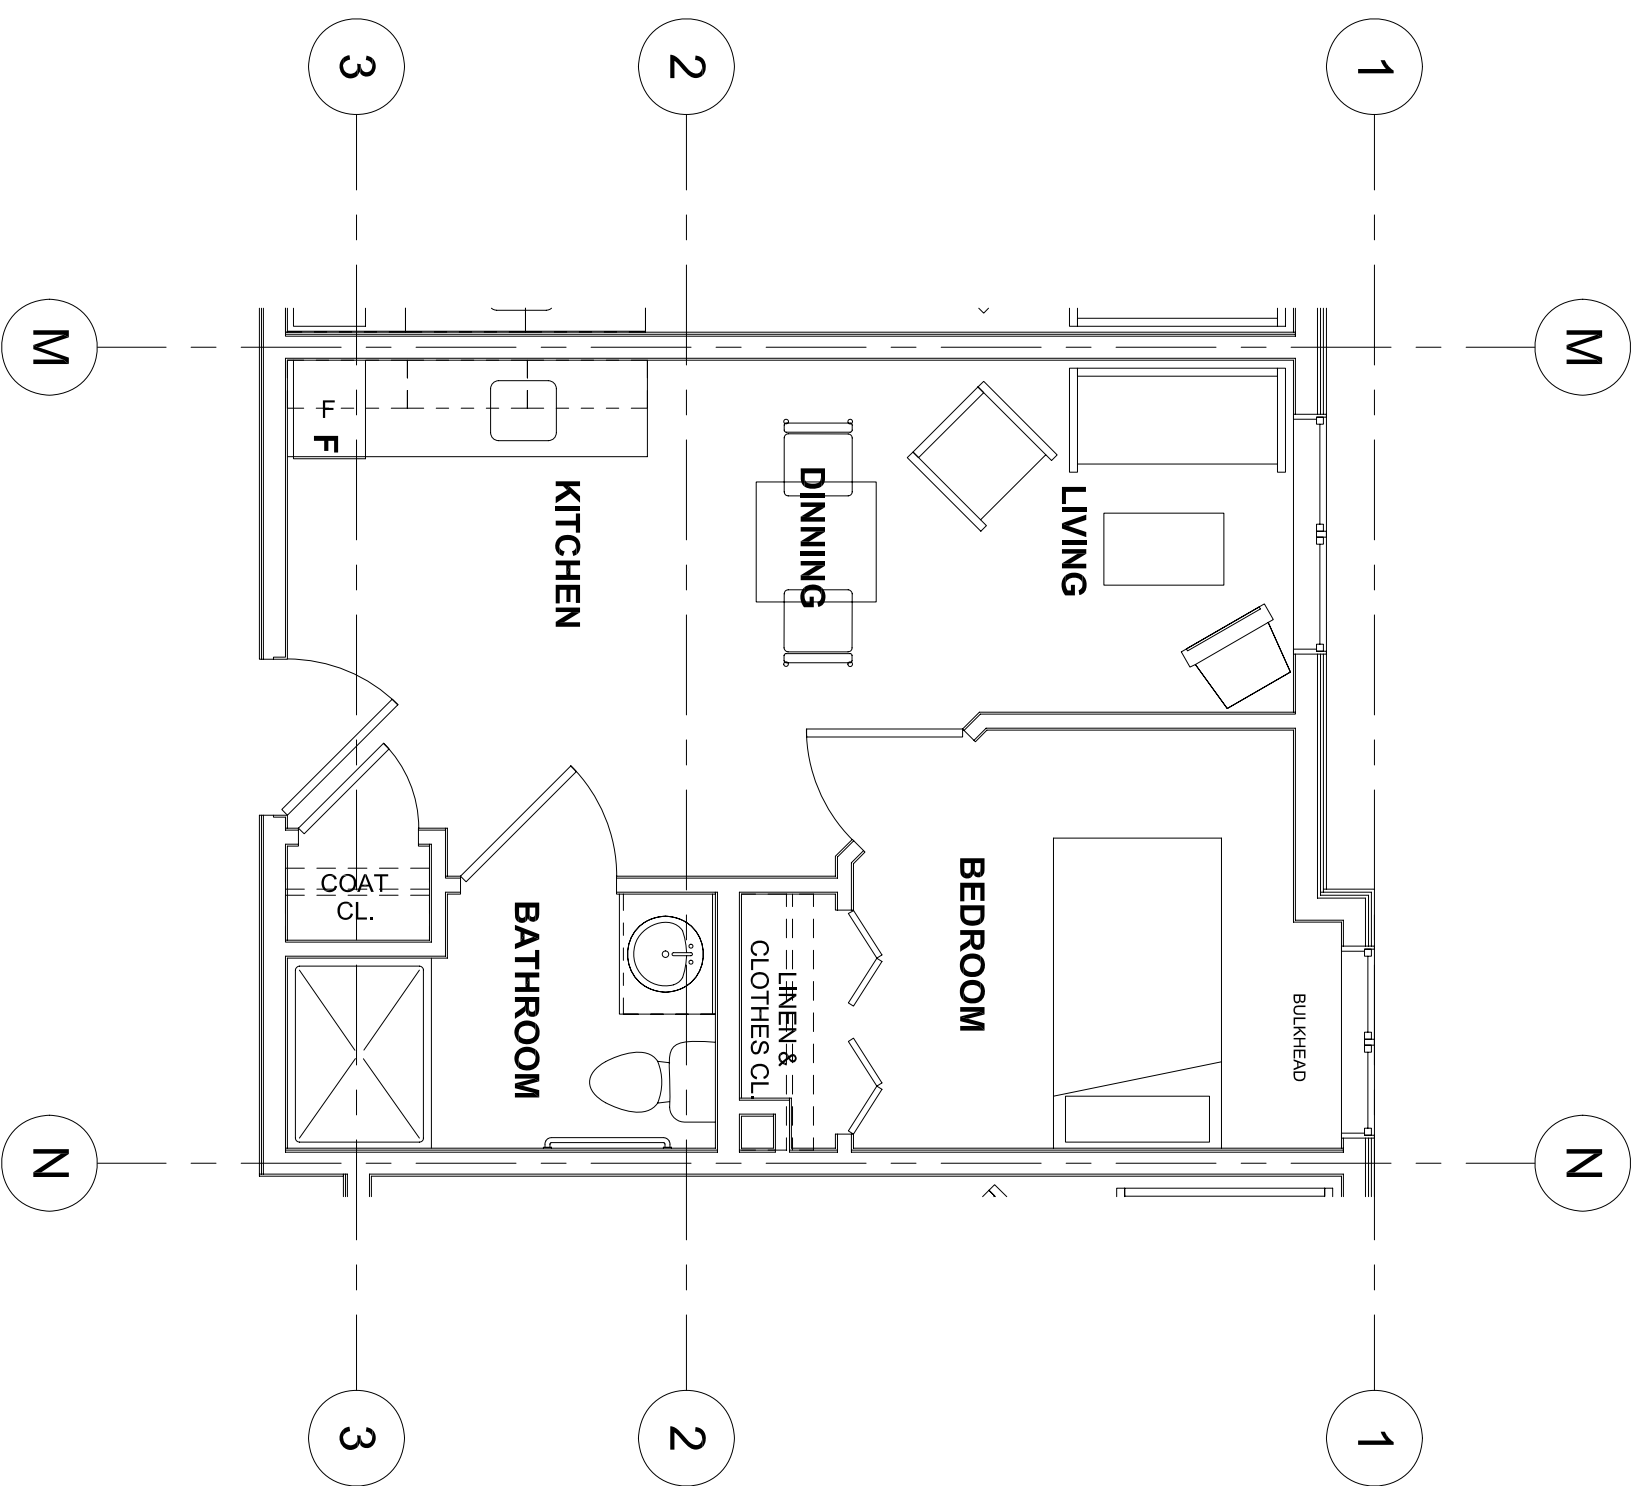

3 UNIT Ac - 1 BEDROOM FLOOR PLAN
 1/4" = 1'-0"

SUITES #: 102, 110, 202, 210, 226
 302, 310, 326

AREA:
 380 sqft. GROSS
 341 sqft. NET

SCALE	1/4" = 1'-0"	SHEET NO.	A5.1.3
DRAWN		CHECKED	
DATE	07 FEB 08	REVISION	

SHEET TITLE
**UNIT Ac - 1
 BEDROOM FLOOR
 PLAN**

CLIENT
TALIB DEVELOPMENT INC.

PROJECT NO.
 2611

PROJECT
OAK TREE MANOR
**325 HECAETE STREET,
 NANAIMO, BC**

ROBERT BOYLE ARCHITECTURE INC.
 360 WESLEY STREET
 NANAIMO, B.C.
 V9R 2T6
 ARCHITECTS TEL: (250) 753-3495
 PLANNERS FAX: (250) 753-1150