


NOTES

The drawings or an instrument of service is the property of the architect and shall not be reproduced without their permission and other information shown on the drawings are for use only for the project shown and shall not be used for any other purpose without written permission of the architect.

Within dimensions shall have precedence over actual measurements. Contractors shall verify and be responsible for the accuracy of any conditions from dimensions shall be submitted to the office for approval before proceeding with construction.

NO	DATE

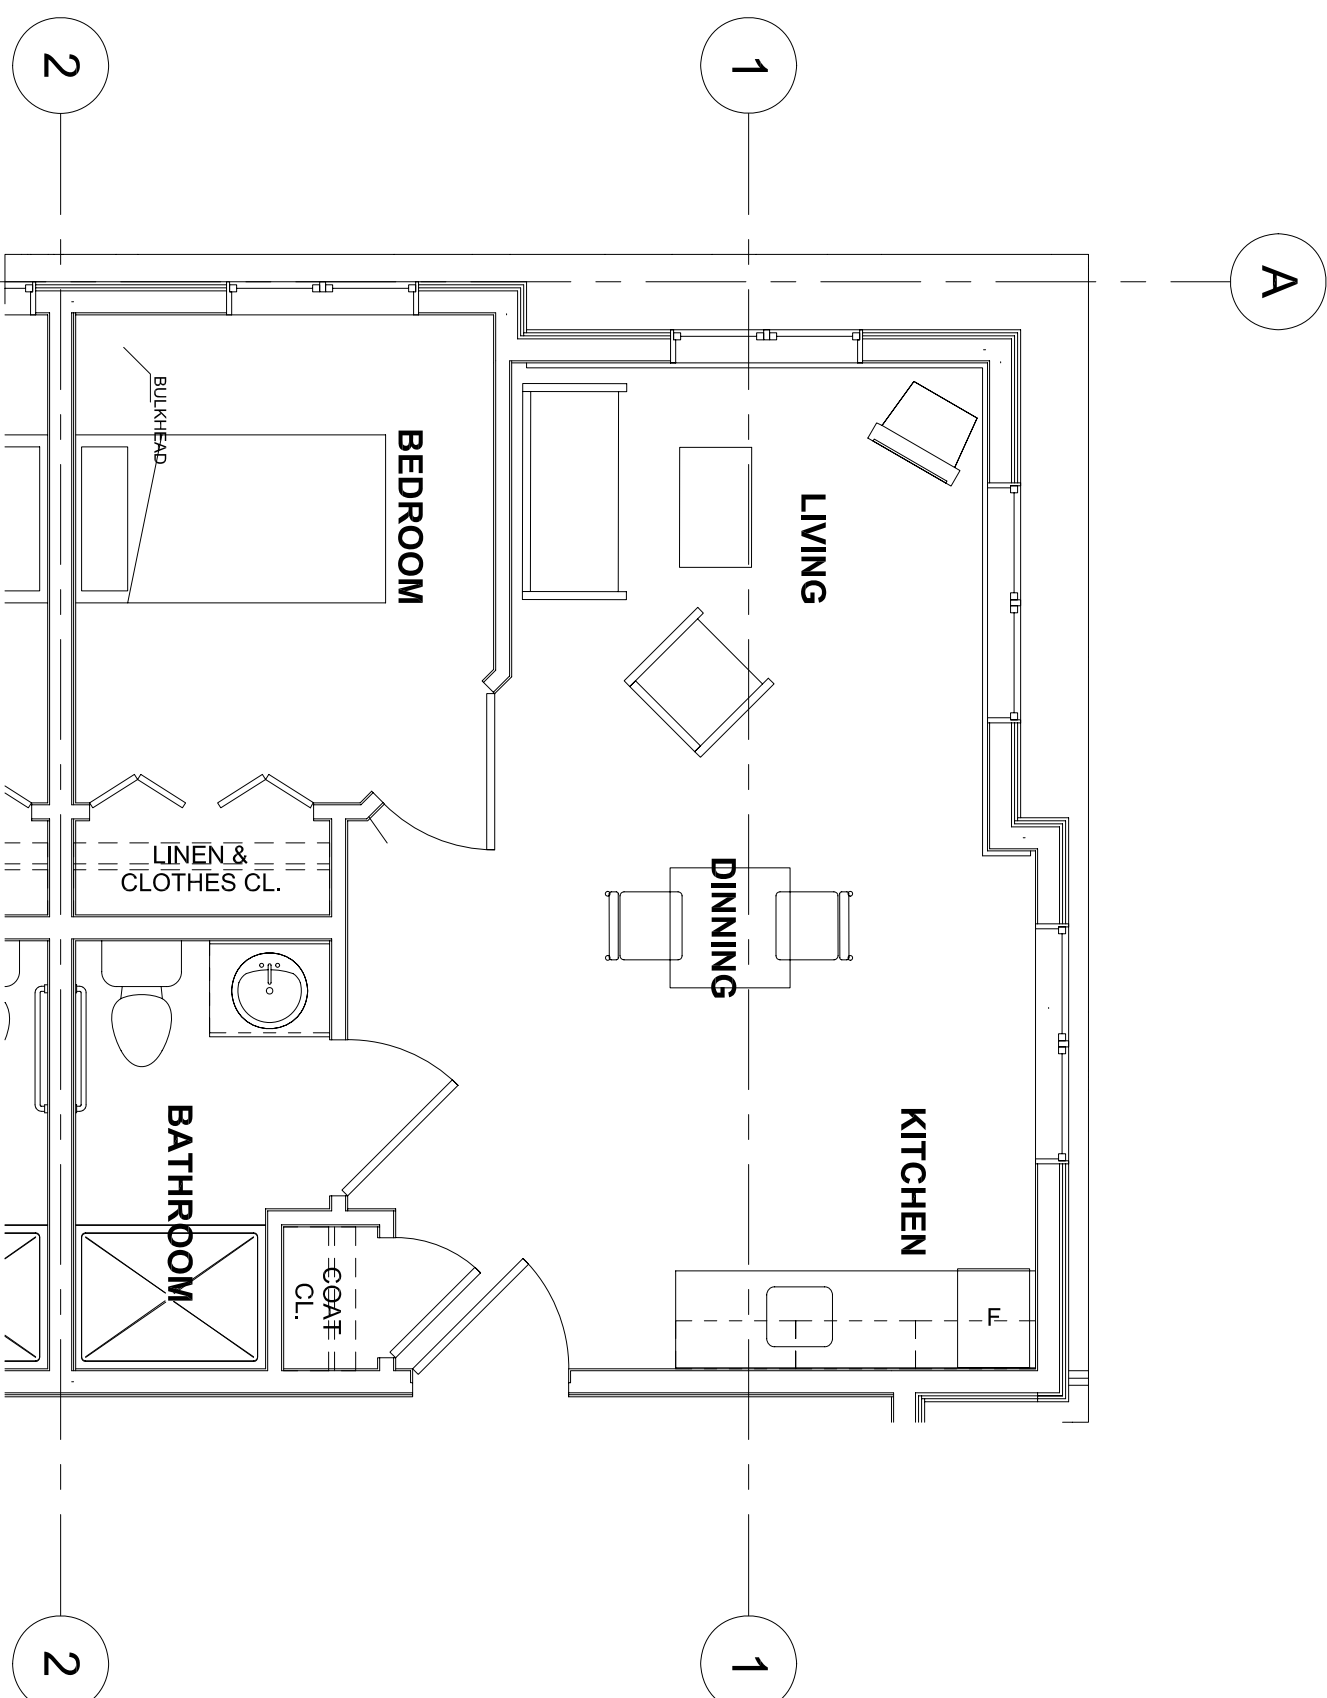

UNIT F - 1 BEDROOM FLOOR PLAN
 1/4" = 1'-0"

SUITE#: 109
 AREA:
 461 sqft. GROSS
 424 sqft. NET

ROBERT BOYLE ARCHITECTURE INC.

360 WESLEY STREET
 NANAIMO, B.C.
 V9R 2T6
 ARCHITECTS
 PLANNERS
 TEL: (250) 753-3495
 FAX: (250) 753-1150

PROJECT
 OAK TREE MANOR
 325 HECCATE STREET,
 NANAIMO, BC

CLIENT
 TALIB DEVELOPMENT INC.

PROJECT NO.
 2611

SHEET TITLE
 UNIT F - 1
 BEDROOM FLOOR
 PLAN

SCALE 1/4" = 1'-0"	SHEET NO. A5.2.14
DRAWN 	REVISION
CHECKED 	DATE 07 FEB 08