


NOTES: This drawing is an instrument of service in the property of Robert Boyle Architecture Inc. Architects. Payment is made for the preparation of this drawing and is not to be used for any other purpose. All designs on this drawing are the property of Robert Boyle Architecture Inc. and shall not be used or reproduced in any form without the written permission of this office. The client agrees to hold the architect harmless for all damages and conditions of the job and the terms and conditions set out in the drawing. Stop drawings proceeding with fabrication.

NO	DATE

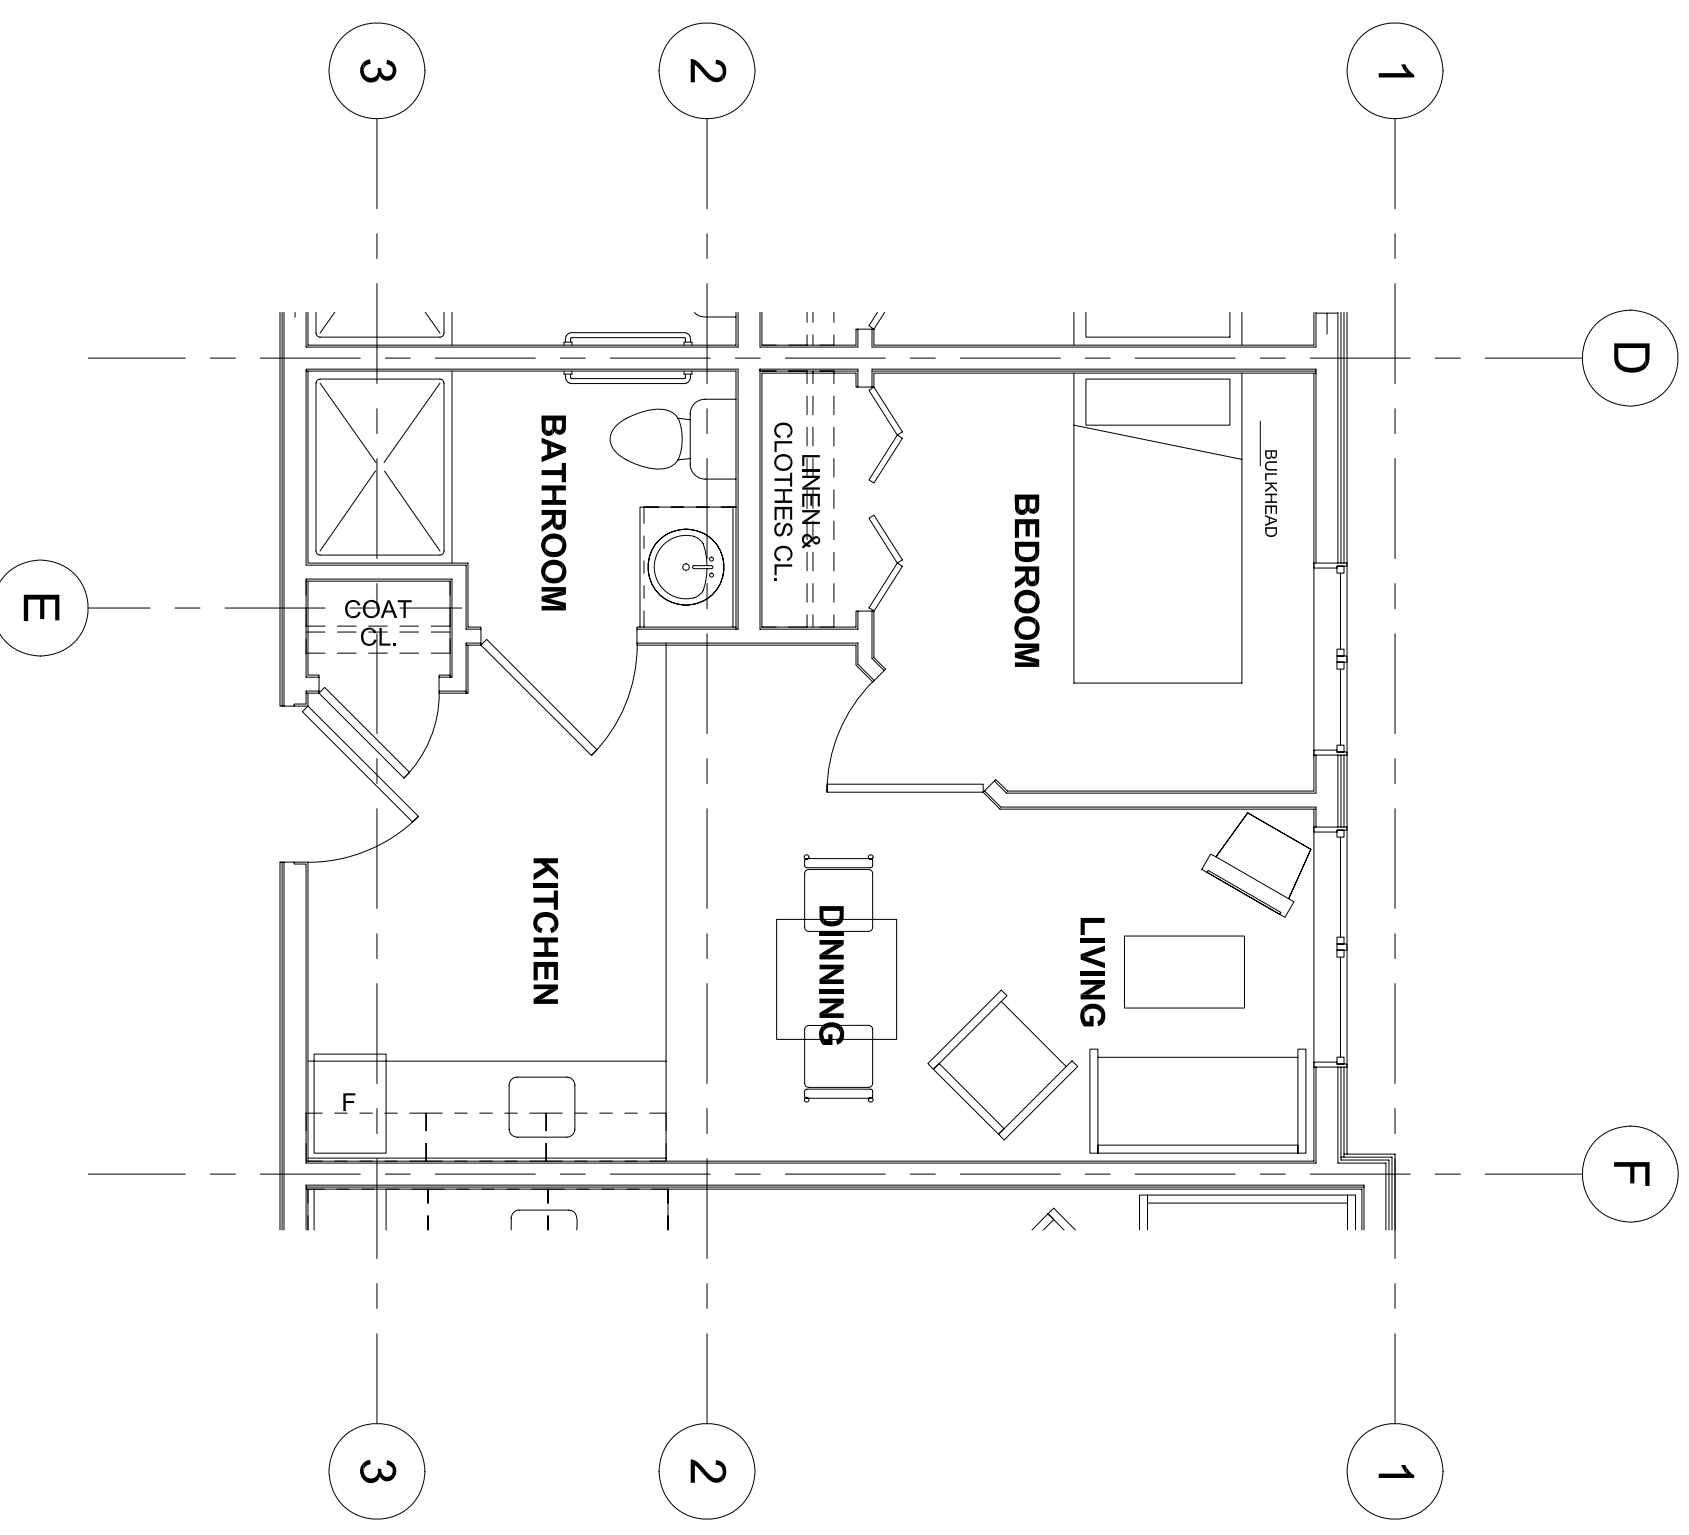

1 UNIT Aa -1 BEDROOM FLOOR PLAN  
1/4" = 1'-0"

SUITES#: 103, 104, 107, 111, 112  
203, 204, 207, 211, 212  
303, 304, 307, 311, 312

AREA:  
374 sqft. GROSS  
347 sqft. NET

**ROBERT BOYLE ARCHITECTURE INC.**

360 WESLEY STREET  
NANAIMO, B.C.  
V9R 2T6  
ARCHITECTS TEL: (250) 753-3495  
PLANNERS FAX: (250) 753-1150

PROJECT  
OAK TREE MANOR  
325 HECATE STREET,  
NANAIMO, BC

CLIENT  
TALIB DEVELOPMENT INC.

PROJECT NO.  
2611

SHEET TITLE  
UNIT Aa-1  
BEDROOM FLOOR  
PLAN

SCALE 1/4" = 1'-0"	SHEET NO. <b>A5.1.1</b>
DRAWN	REVISION
CHECKED	—
DATE 07 FEB 08	—