


NOTES:
 This drawing is an instrument of service is the property of Robert Boyle Architecture Inc., Architects - Planners and is to be used only for the project and site shown. All designs on the specified project only and shall not be used otherwise without written permission of this office.
 Written dimensions shall have precedence over scaled dimensions. Dimensions shall be taken from the final end conditions shown on the drawing. Shop drawings shall be prepared and submitted to the office for approval before proceeding with fabrication.

NO	DATE

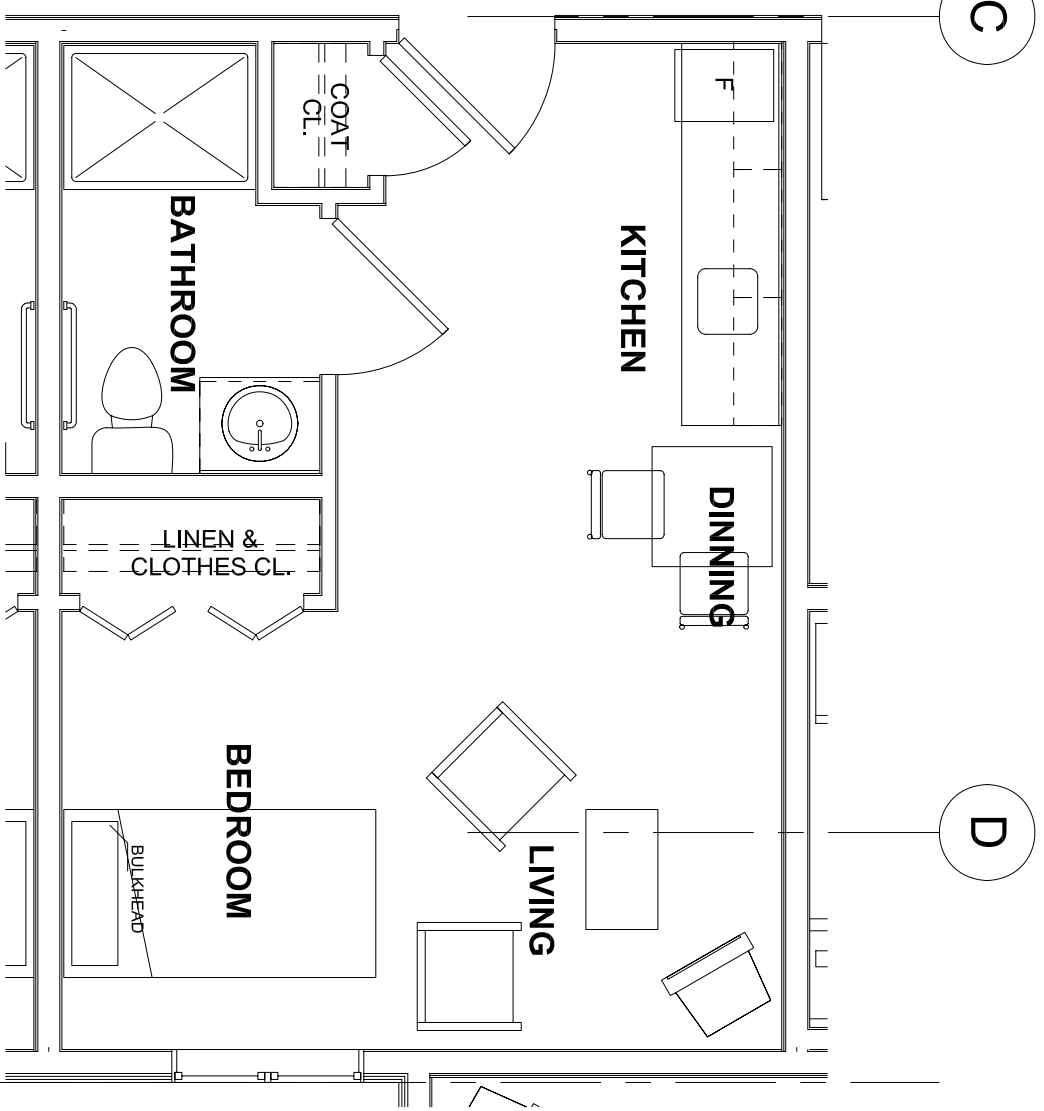

7 UNIT Bb - STUDIO FLOOR PLAN
 1/4" = 1'-0"

SUITES#: 118,218,318

AREA:
 339 sqft. GROSS
 315 sqft. NET

E

ROBERT BOYLE ARCHITECTURE INC.

360 WESLEY STREET
 NANAIMO, B.C.
 V9R 2T6
ARCHITECTS TEL: (250) 753-3495
PLANNERS FAX: (250) 753-1150

PROJECT
OAK TREE MANOR

**325 HECCATE STREET,
 NANAIMO, BC**

CLIENT
TALIB DEVELOPMENT INC.

PROJECT NO.
 2611

SHEET TITLE
**UNIT Bb -
 STUDIO FLOOR PLAN**

SCALE		SHEET NO.	
1/4" = 1'-0"		A5.1.7	
DRAWN			
CHECKED			
DATE	07 FEB 08	REVISION	—