


NOTES

This drawing is an instrument of service. The property lines, dimensions, and other information shown on the drawing are for use only as a guide and do not constitute a warranty or guarantee of any kind. The contractor shall verify and be responsible for the accuracy of all dimensions and other information shown on the drawing. Written dimensions shall have precedence over scaled dimensions. Contractors shall be informed of any variations from dimensions shown on the drawing. All dimensions shall be submitted to the office for approval before proceeding with fabrication.

NO	DATE

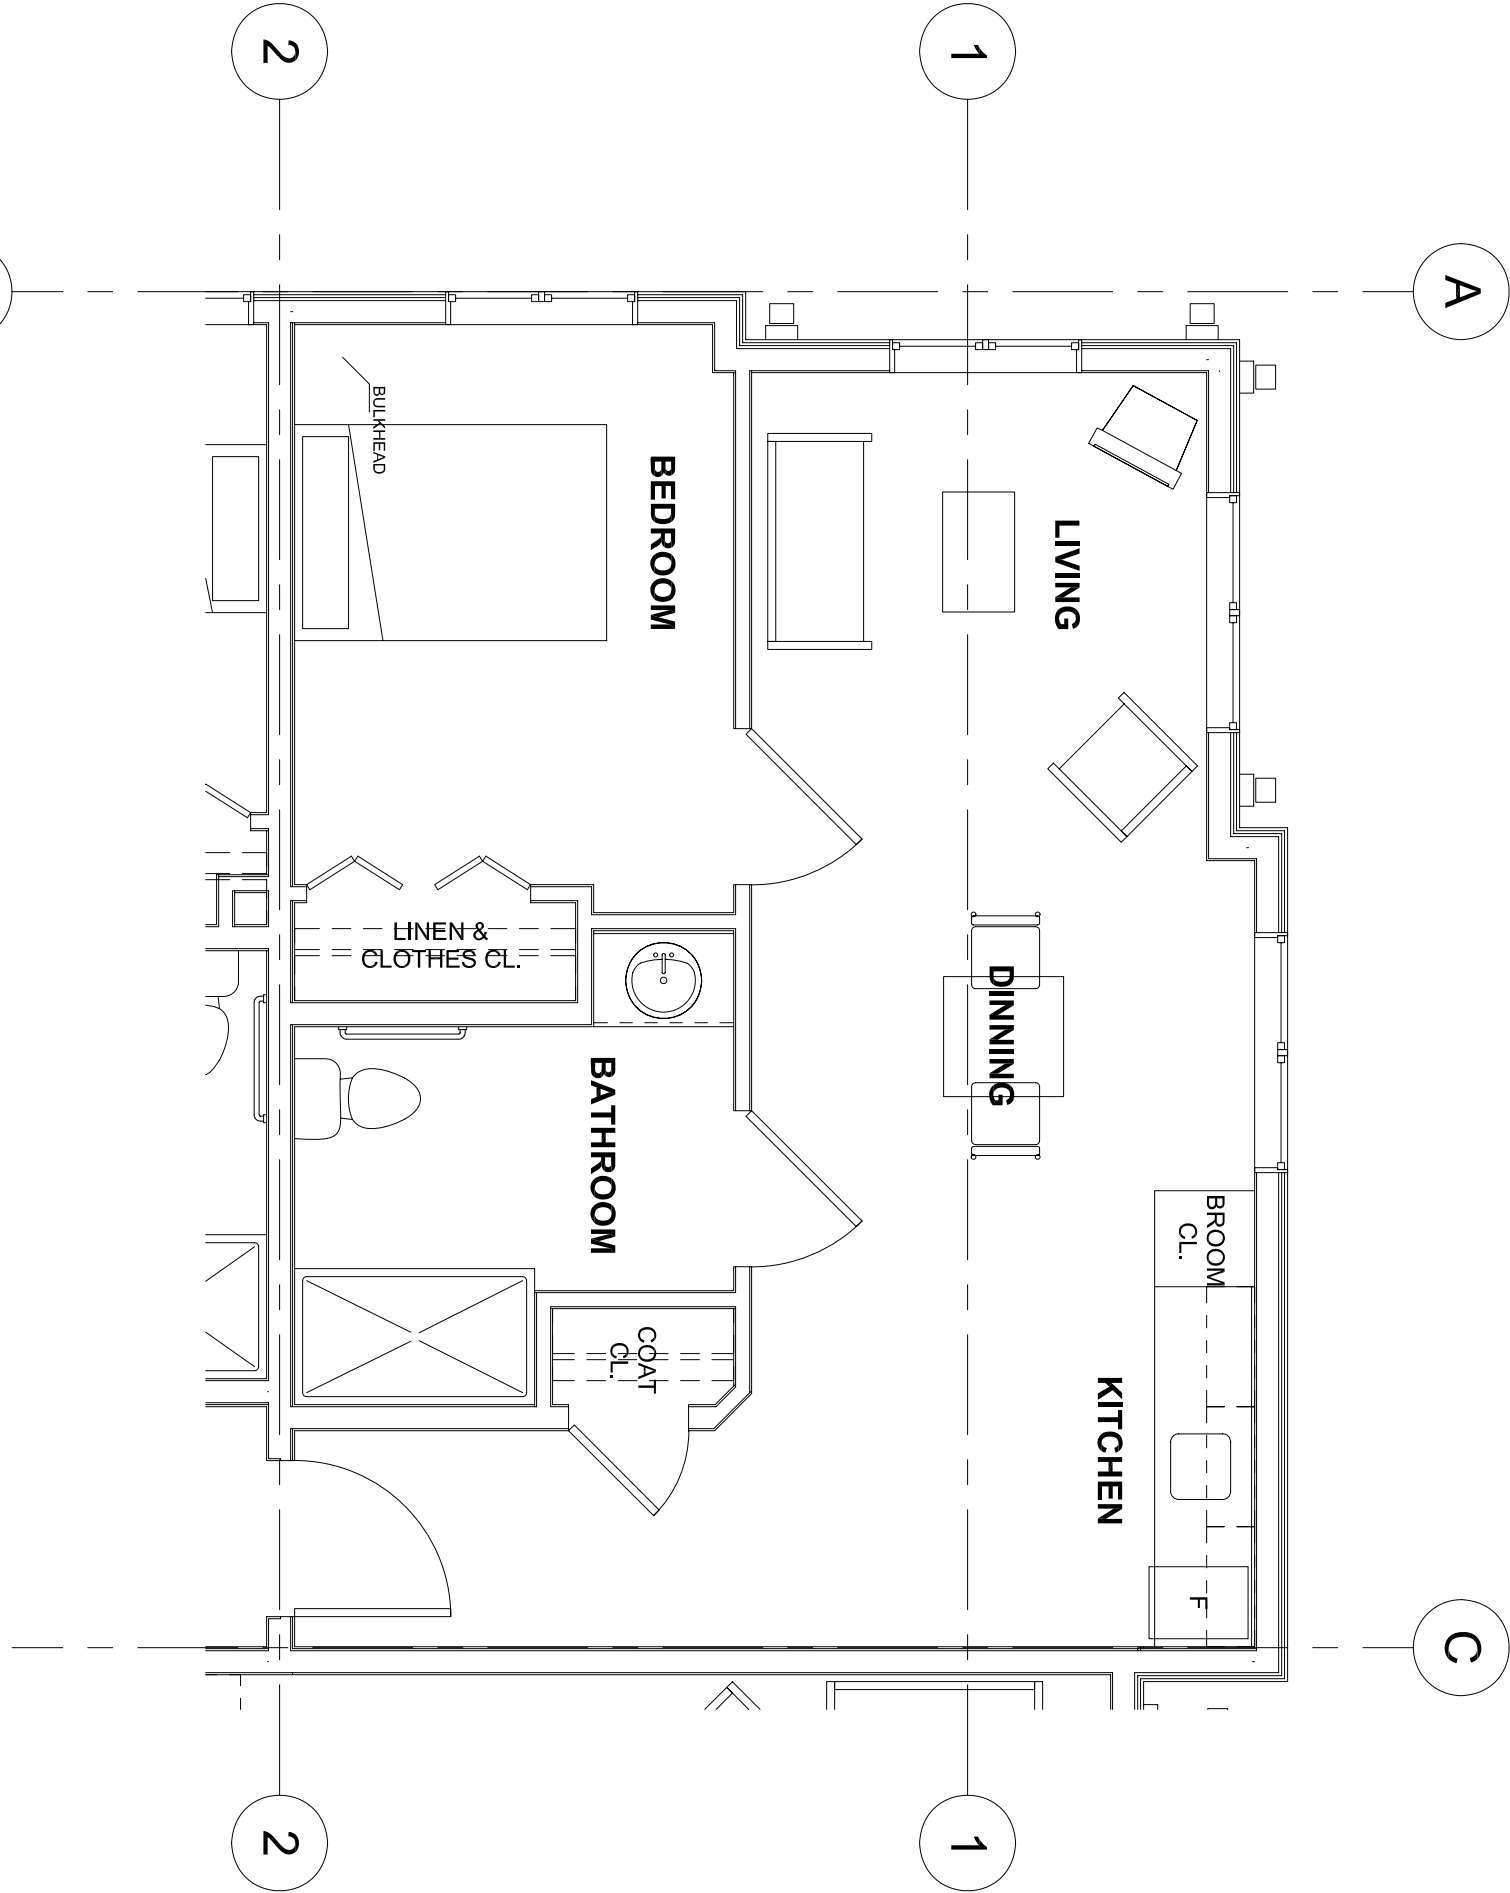

**13** UNIT E - 1 DOUBLE B-ROOM FLOOR PLAN (ACCESSIBLE)  
 1/4" = 1'-0"

SUITE#: 209, 309

AREA:  
 574 sqft. GROSS  
 535 sqft. NET

**ROBERT BOYLE ARCHITECTURE INC.**  
 360 WESLEY STREET  
 NANAIMO, B.C.  
 V9R 2T6  
 ARCHITECTS TEL: (250) 753-3495  
 PLANNERS FAX: (250) 753-1150

PROJECT  
**OAK TREE MANOR**  
 325 HECAE STREET,  
 NANAIMO, BC

CLIENT  
**TALIB DEVELOPMENT INC.**

PROJECT NO.  
 2611

SHEET TITLE  
**UNIT E - 1  
 DOUBLE B-ROOM  
 FLOOR PLAN**

SCALE	SHEET NO.
1/4" = 1'-0"	<b>A5.2.13</b>
DRAWN	REVISION
CHECKED	
DATE	
07 FEB 08	