


NOTES

This drawing is an instrument of service. It is the property of Robert Boyle Architecture Inc., Architects - Vancouver and shall remain their property. It is to be used only for the project and conditions stated herein. All designs on the drawing are the property of Robert Boyle Architecture Inc. and shall not be used for any other project without the written permission of this office. The contractor shall be responsible for all dimensions and conditions on the job and this drawing shall not be used for any other project. This drawing and conditions apply to the drawing. This drawing is prepared for the client's use and shall not be used for any other project without the written permission of this office.

NO	DATE

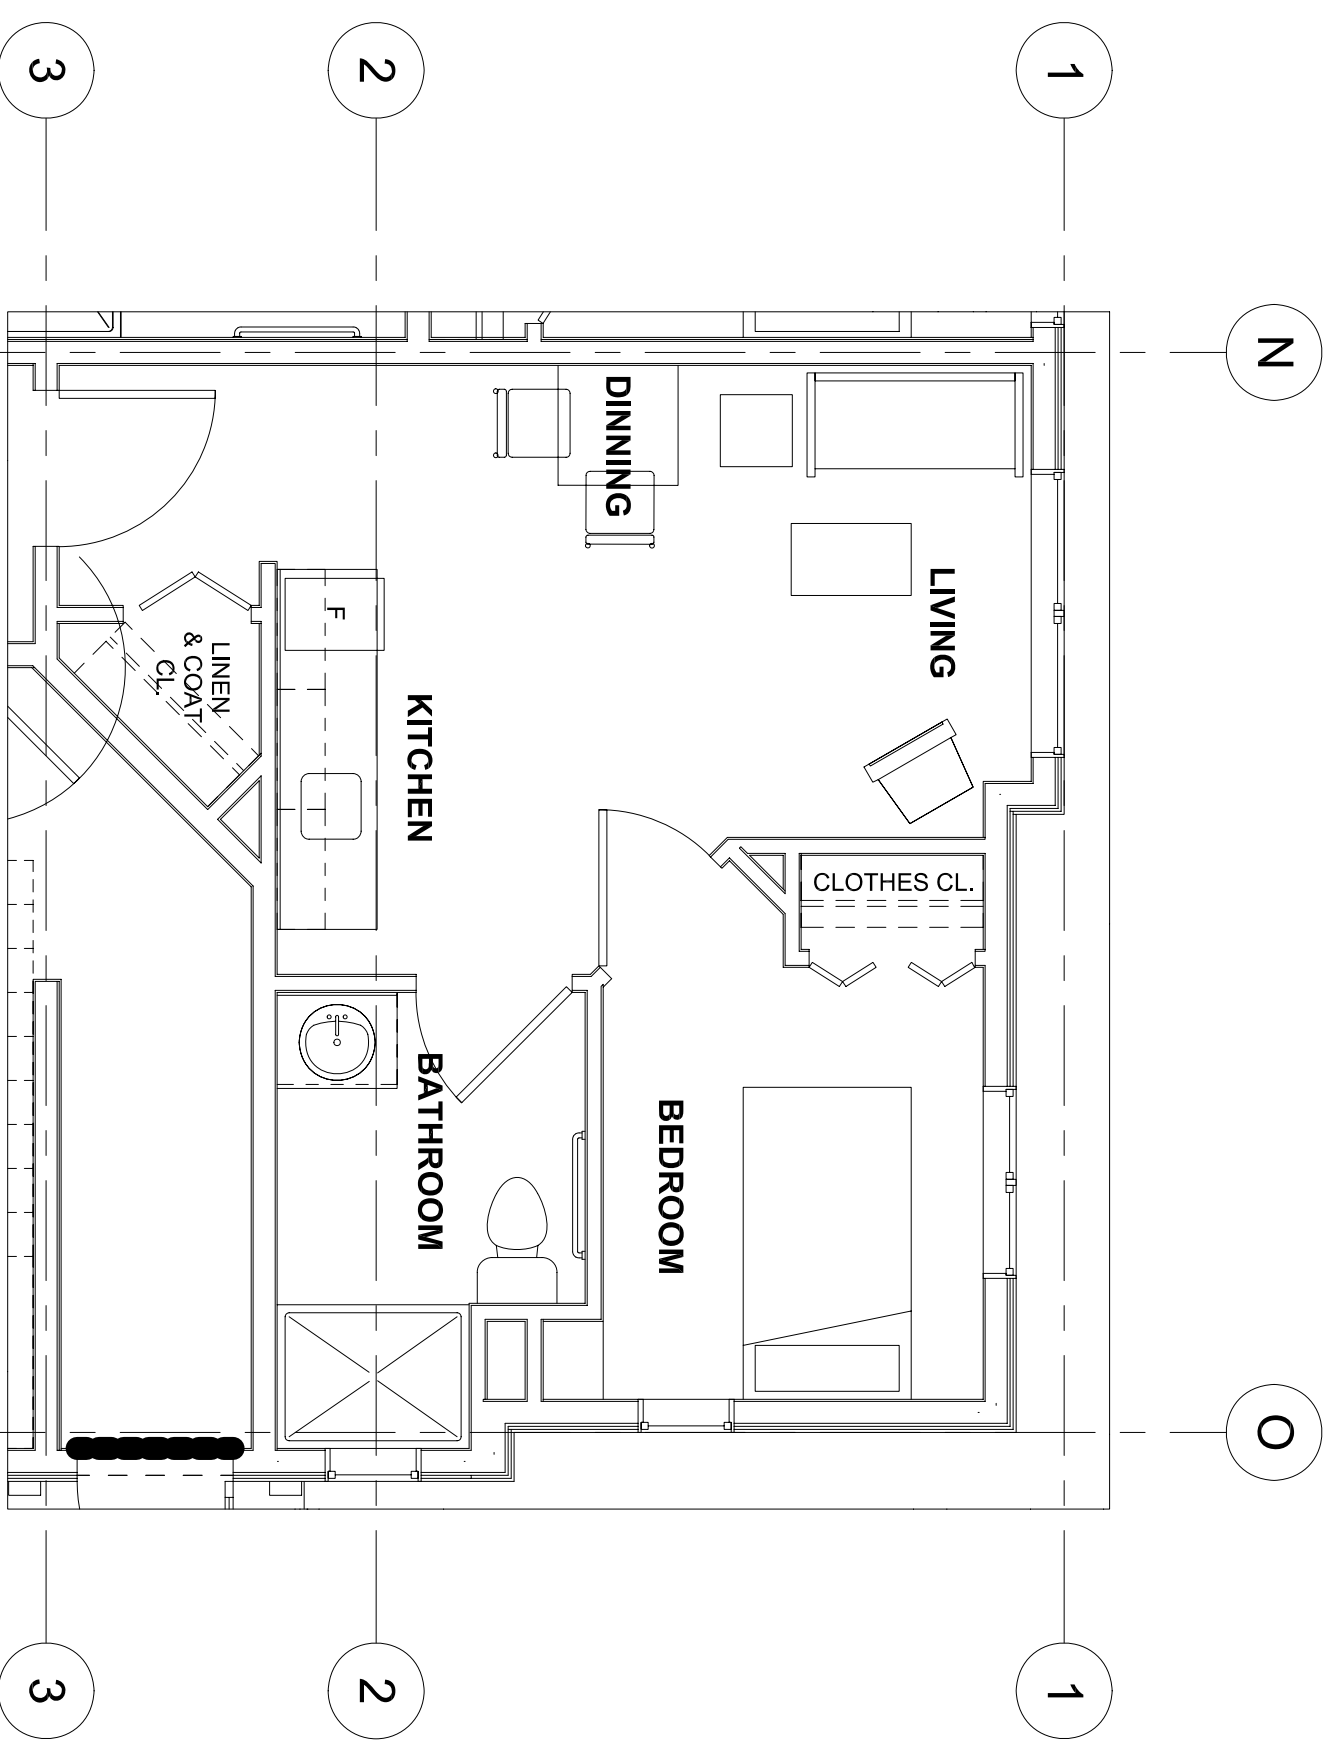

15 UNIT G - 1 BEDROOM FLOOR PLAN
1/4" = 1'-0"

SUITE#: 101

AREA:
407 sqft. GROSS
366 sqft. NET

ROBERT BOYLE ARCHITECTURE INC.

360 WESLEY STREET
NANAIMO, B.C.
V9R 2T6
TEL: (250) 753-3495
FAX: (250) 753-1150

PROJECT
OAK TREE MANOR
325 HECAETE STREET,
NANAIMO, BC

CLIENT
TALIB DEVELOPMENT INC.

PROJECT NO.
2611

SHEET TITLE
UNIT G - 1
BEDROOM FLOOR
PLAN

SCALE
1/4" = 1'-0"

DATE
07 FEB 08

SHEET NO.
A5.2.15

REVISION
—